
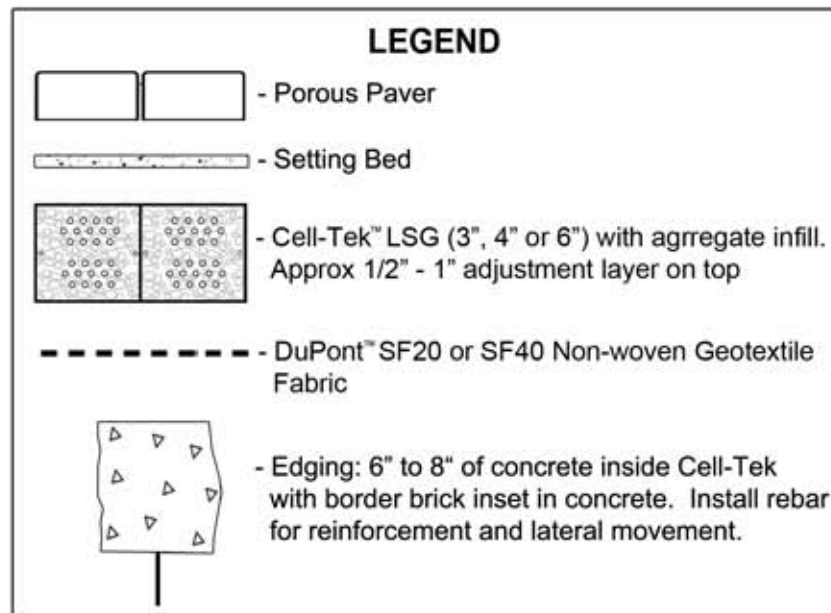


Porous Paver with LSG Series (Load Support Grid)

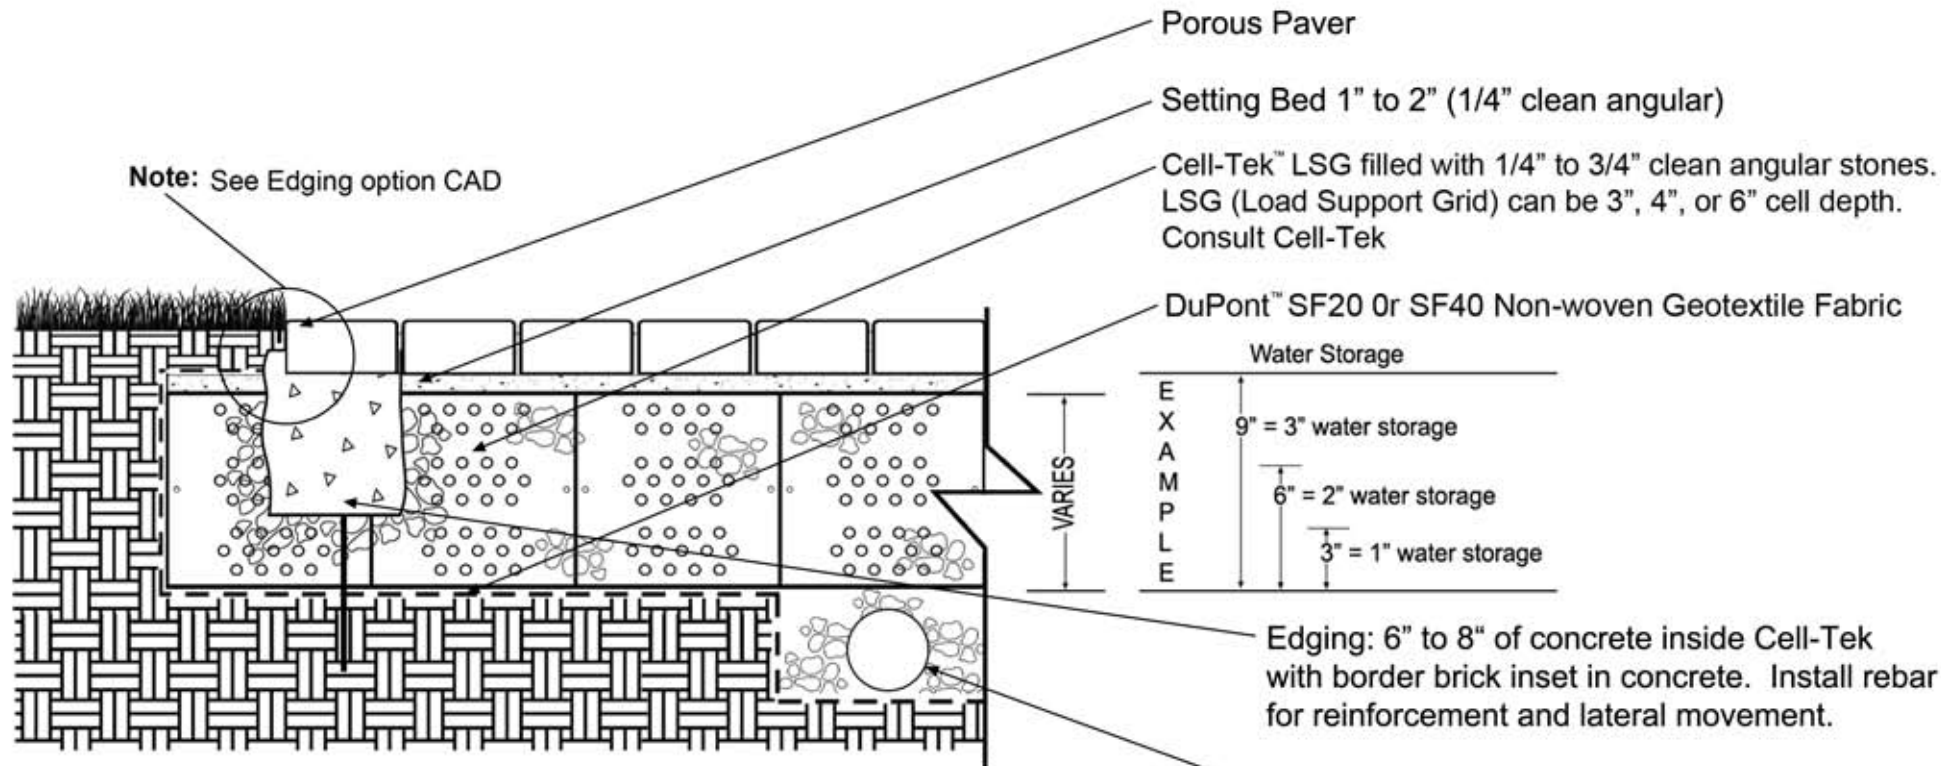

NOTES:

- * Max weight per Cell Depth
 - 3" = 8000 lbs (axle loads: 18kN)
 - 4" = H10 Loading 40,000 lbs (axle loads:75kN)
 - 6" = H20 Loading 80,000 lbs (axle loads:145kN)

CELL-TEK
Geosynthetics

809 Barkwood Ct., Suite M
Linthicum Heights, MD 21090
Phone: 410.721.4844
Fax: 410.721.3844
Email: info@celltekdirect.com
www.celltekdirect.com