
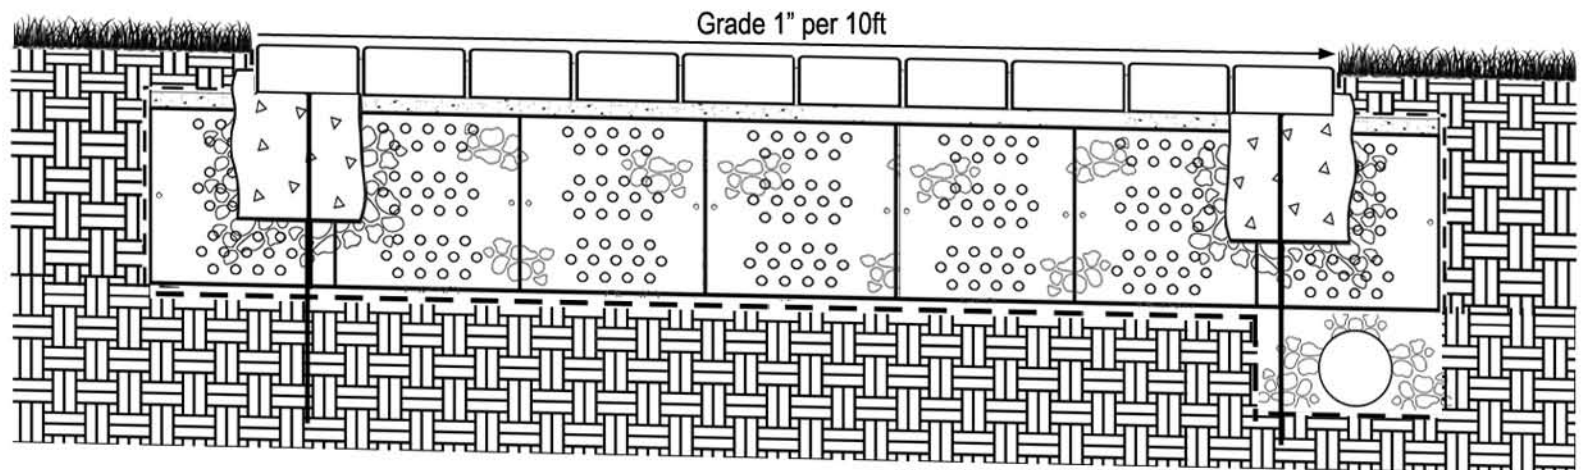


Proper Drainage with LSG series (Load Support Grid)

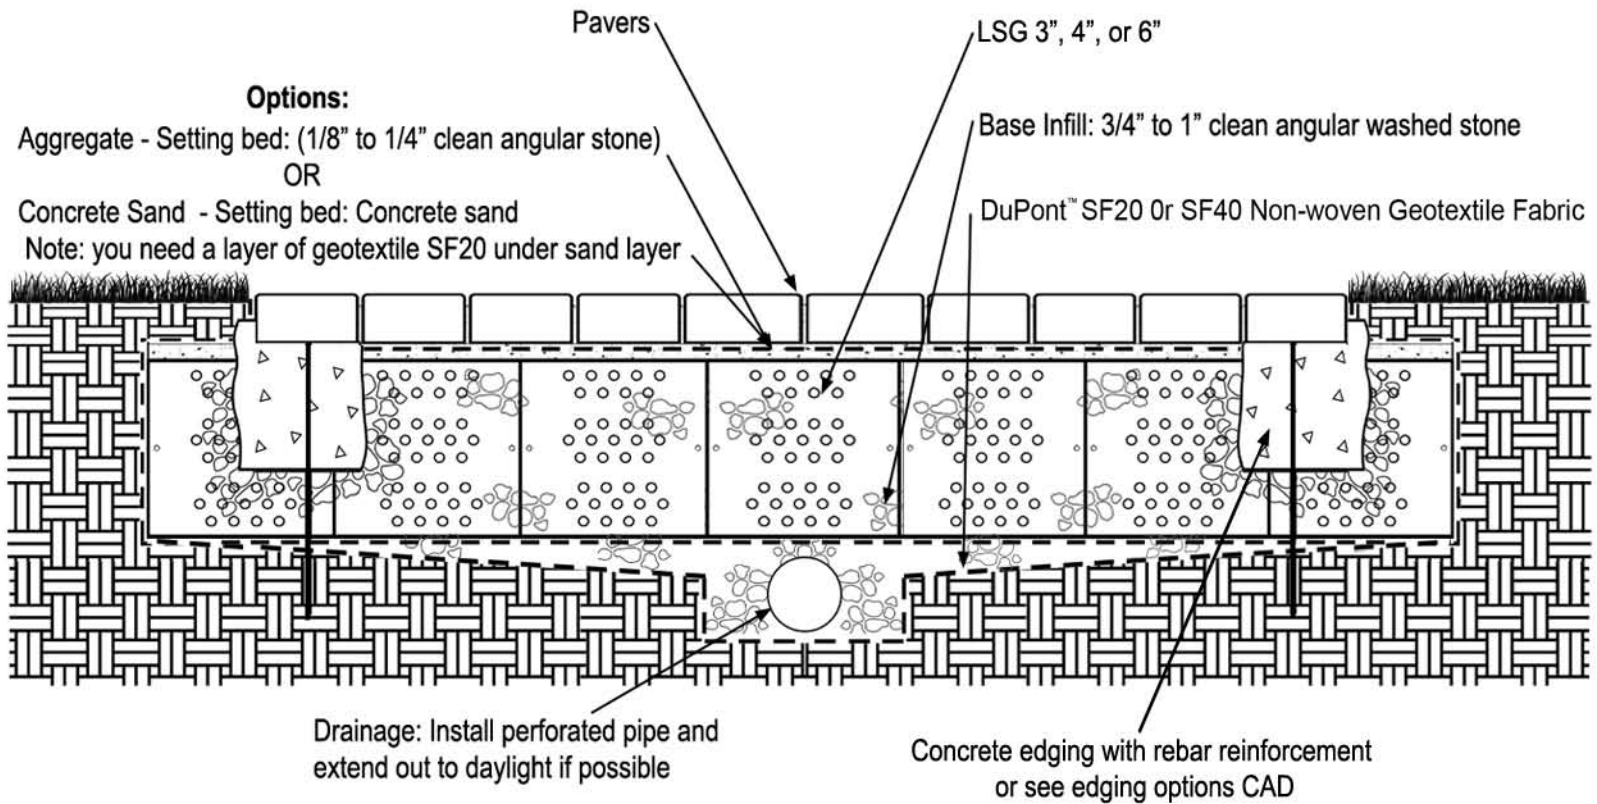

809 Barkwood Ct., Suite M
Linthicum Heights, MD 21090
Phone: 410.721.4844
Fax: 410.721.3844
Email: info@celltekdirect.com
www.celltekdirect.com