


Slope Grid - Anchoring Options

ANCHORING OPTIONS

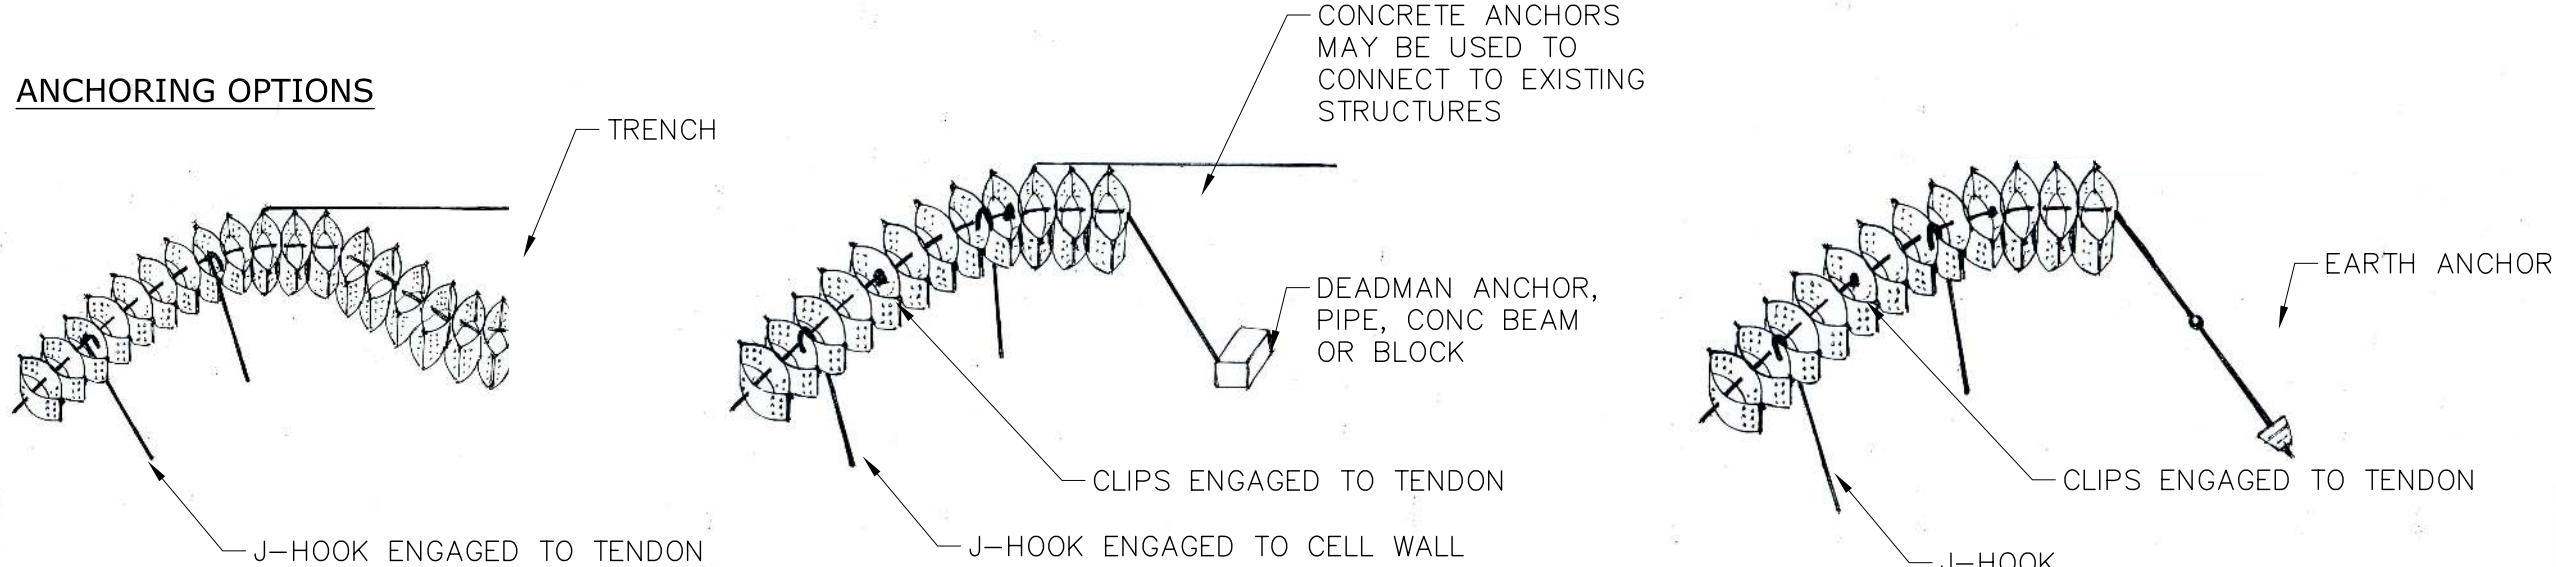

DRAWN BY:	as	01/23/2018	SHEET 1
CHECKED BY:	JK		

Slope Grid - Anchoring Options

SLOPE-TEKO

SLOPE PROTECTION

CELL-TEKO
Geosynthetics

Tel: 410-721-4844
WWW.CELLTEKDIRECT.COM