
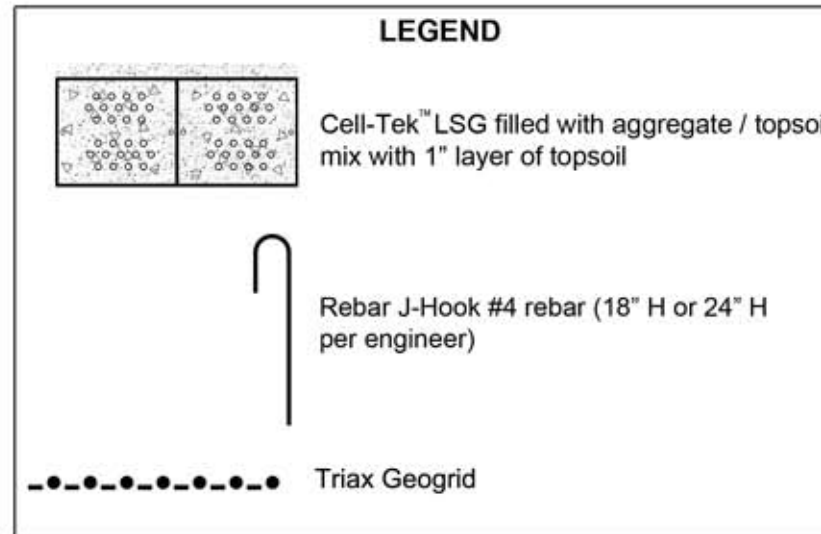


Vegetated Green Paving with LSG Series (Load Support Grid)

Note: See Edging Option CAD

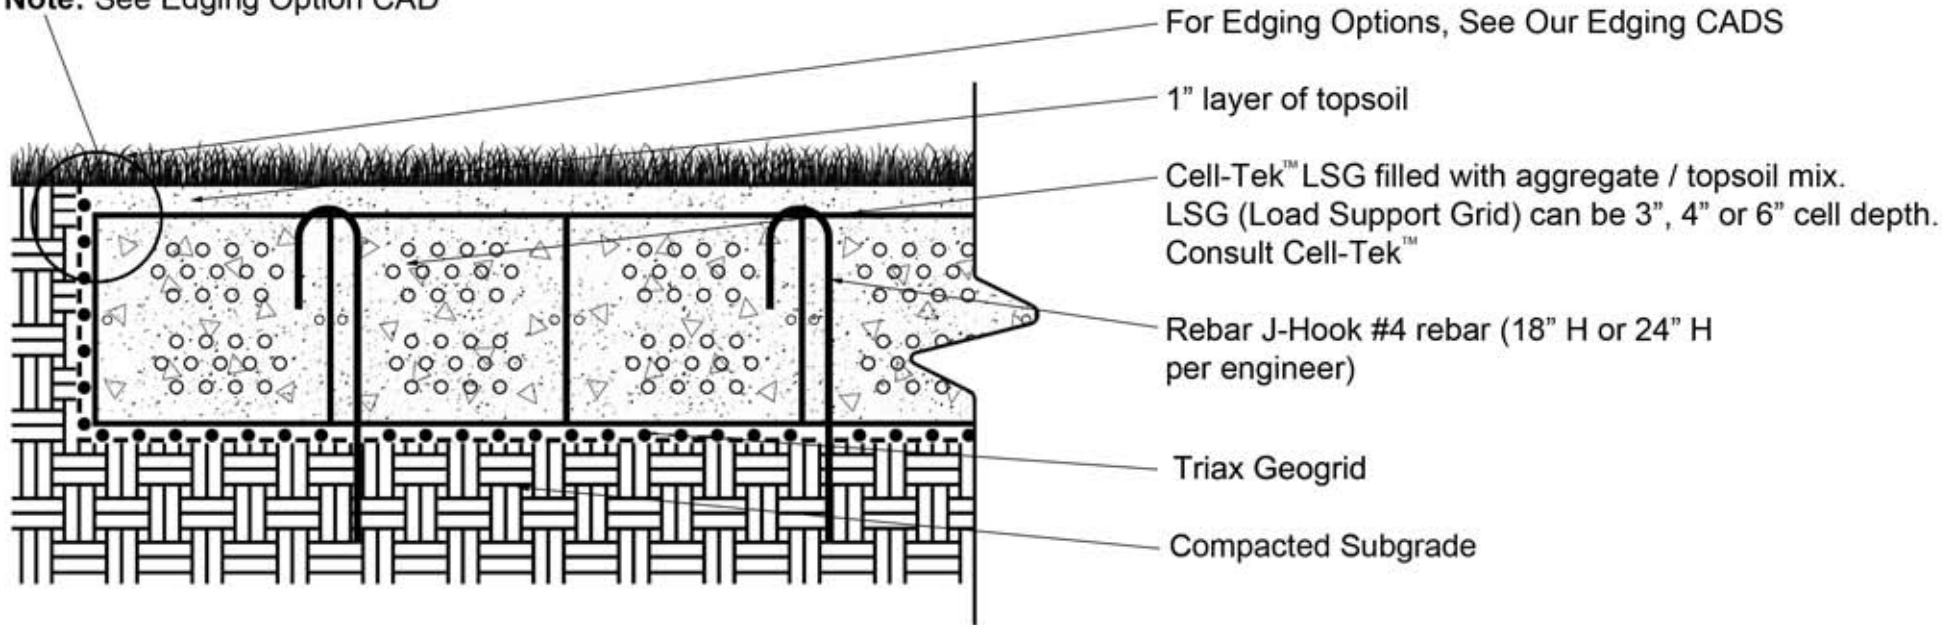

NOTES:

- * Max weight per Cell Depth
- 3" = 8000 lbs (axle loads: 18kN)
- 4" = H10 Loading 40,000 lbs (axle loads: 75kN)
- 6" = H20 Loading 80,000 lbs (axle loads: 145kN)



809 Barkwood Ct., Suite M
 Linthicum Heights, MD 21090
 Phone: 410.721.4844
 Fax: 410.721.3844
 Email: info@celltekdirect.com
 www.celltekdirect.com